
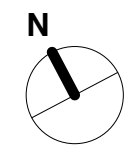


**10'-6" SETBACK
OPTION RECORDED 1997
SEPARATION DISTANCE
(NEEDS TO BE MIN. 6')**


CONCRETE PAVERS SET FLUSH TO GRAVEL PATH

**ARC: 6' FIRE SEPARATION DISTANCE
FROM CORNER OF HOISTWAY POP-OUT**


SIDEYARD SETBACK

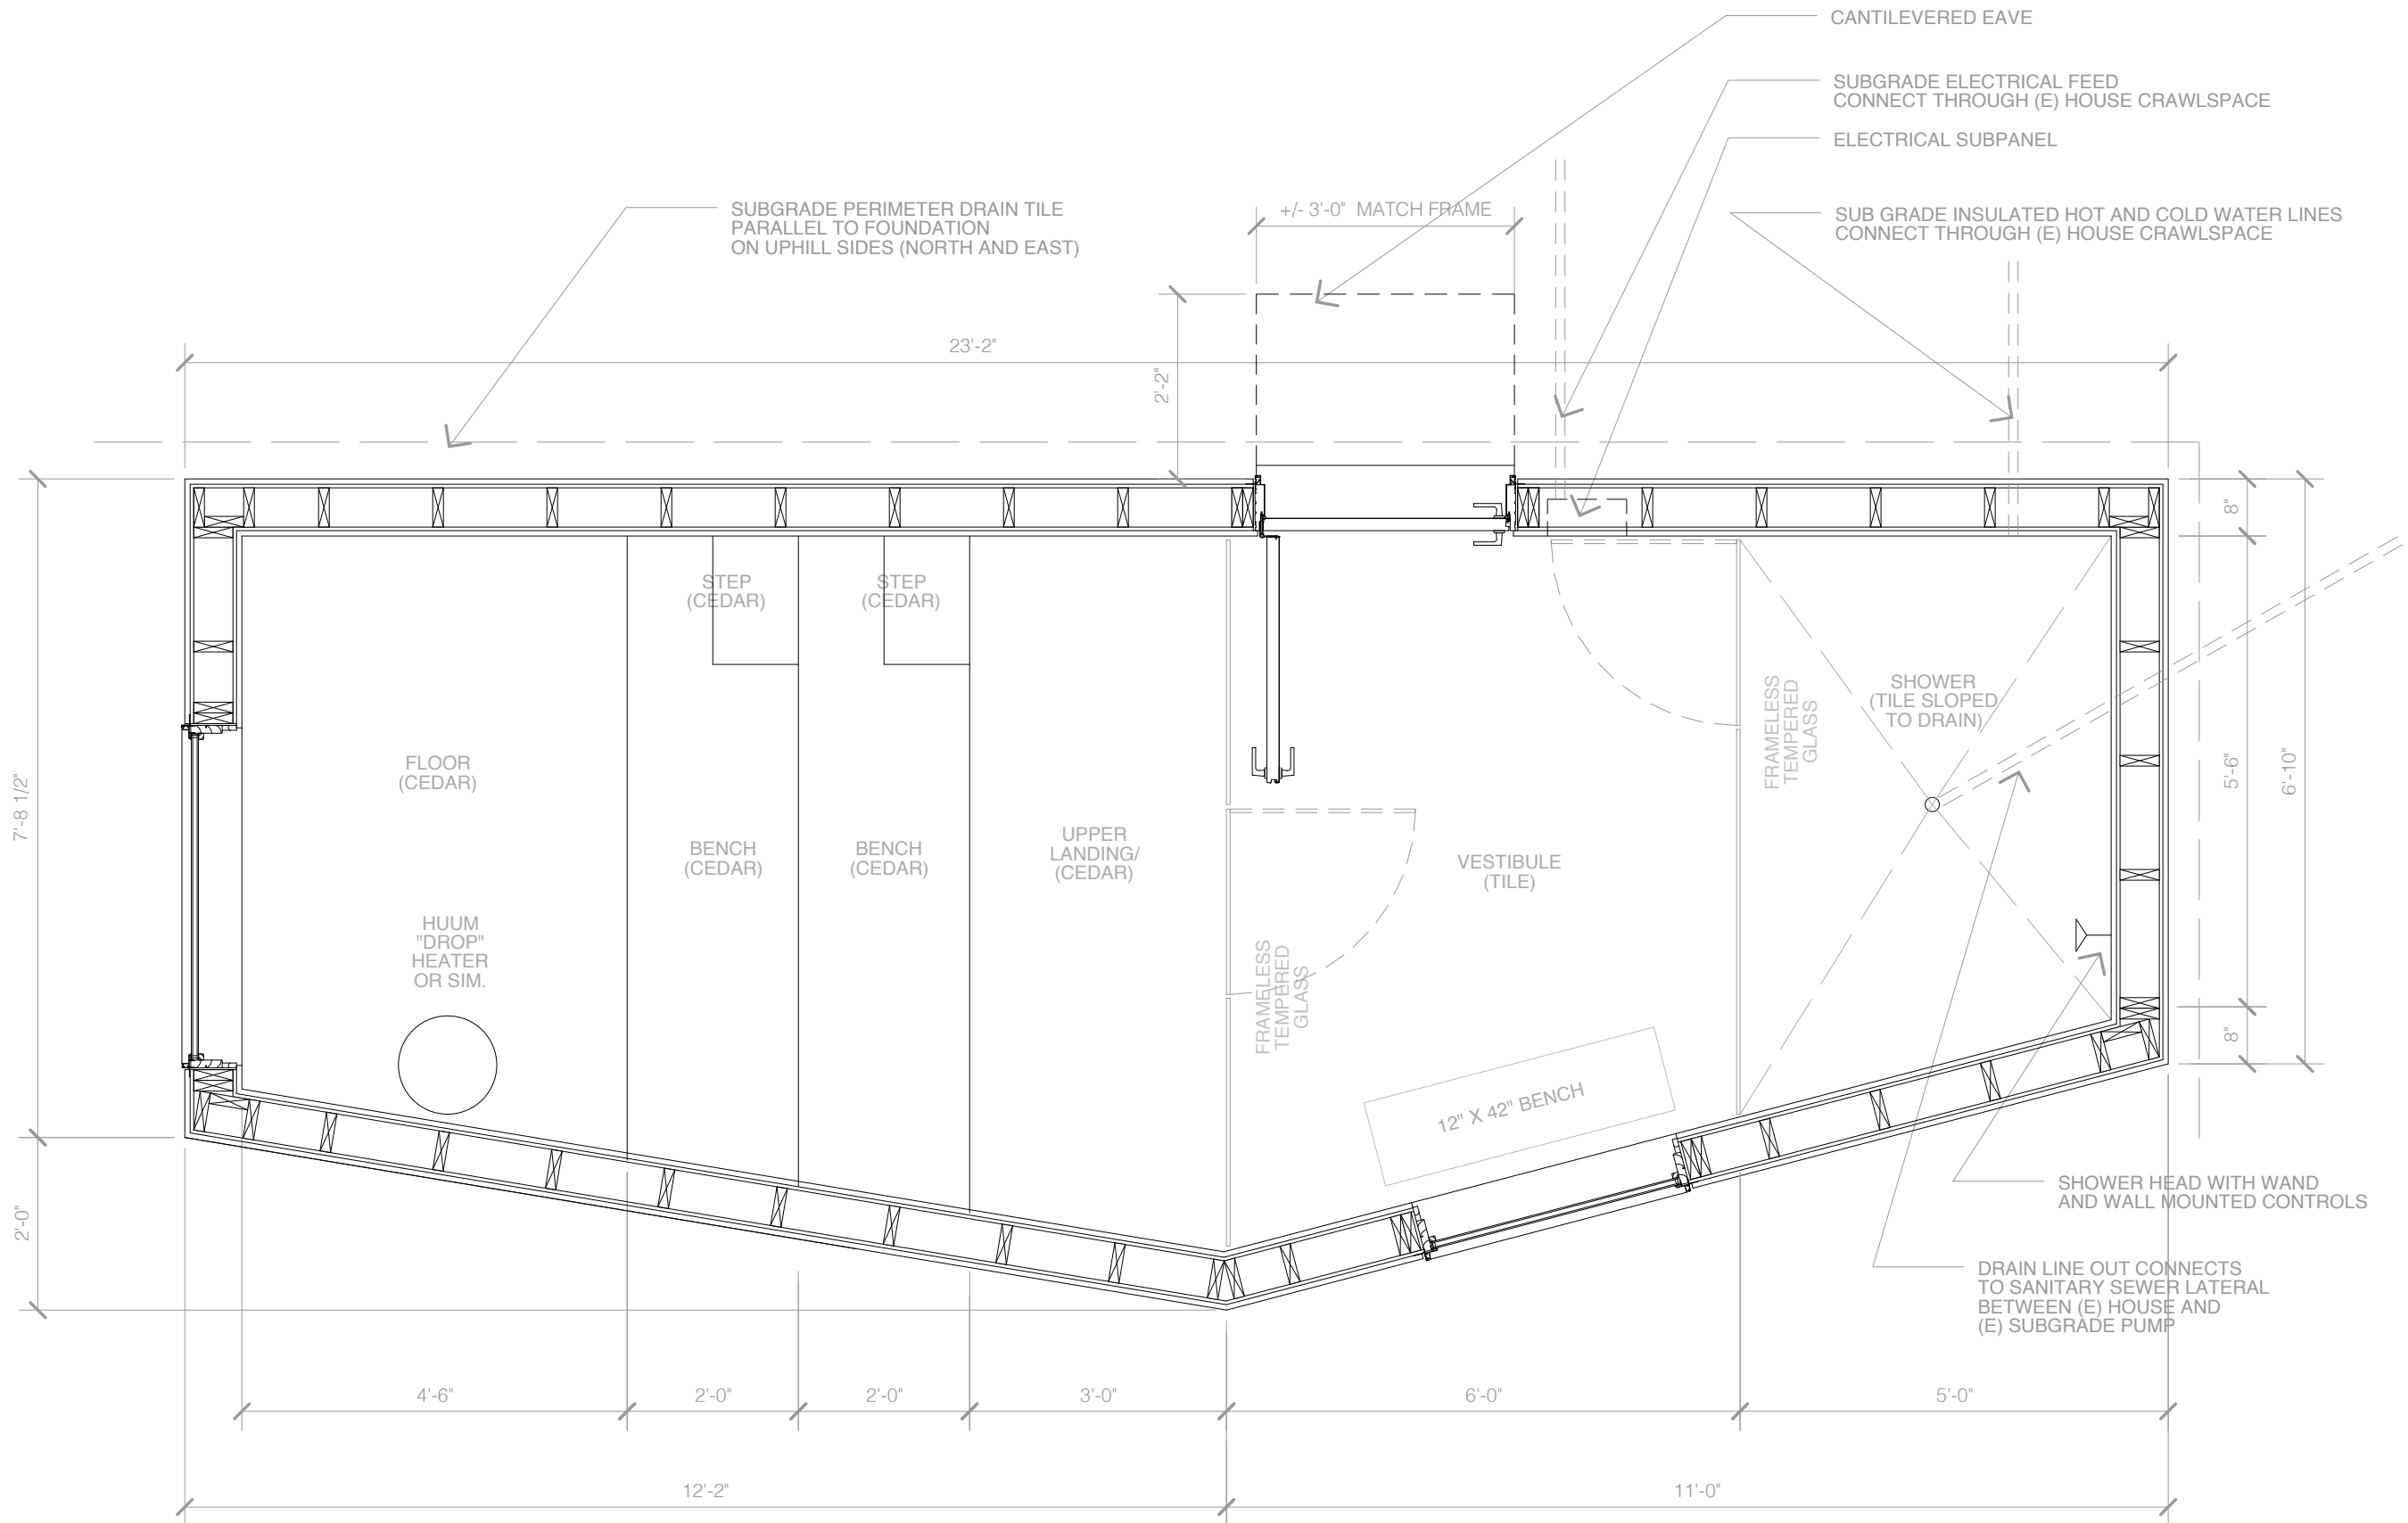

FLOOR PLAN
SCALE 1/2" = 1'-0"

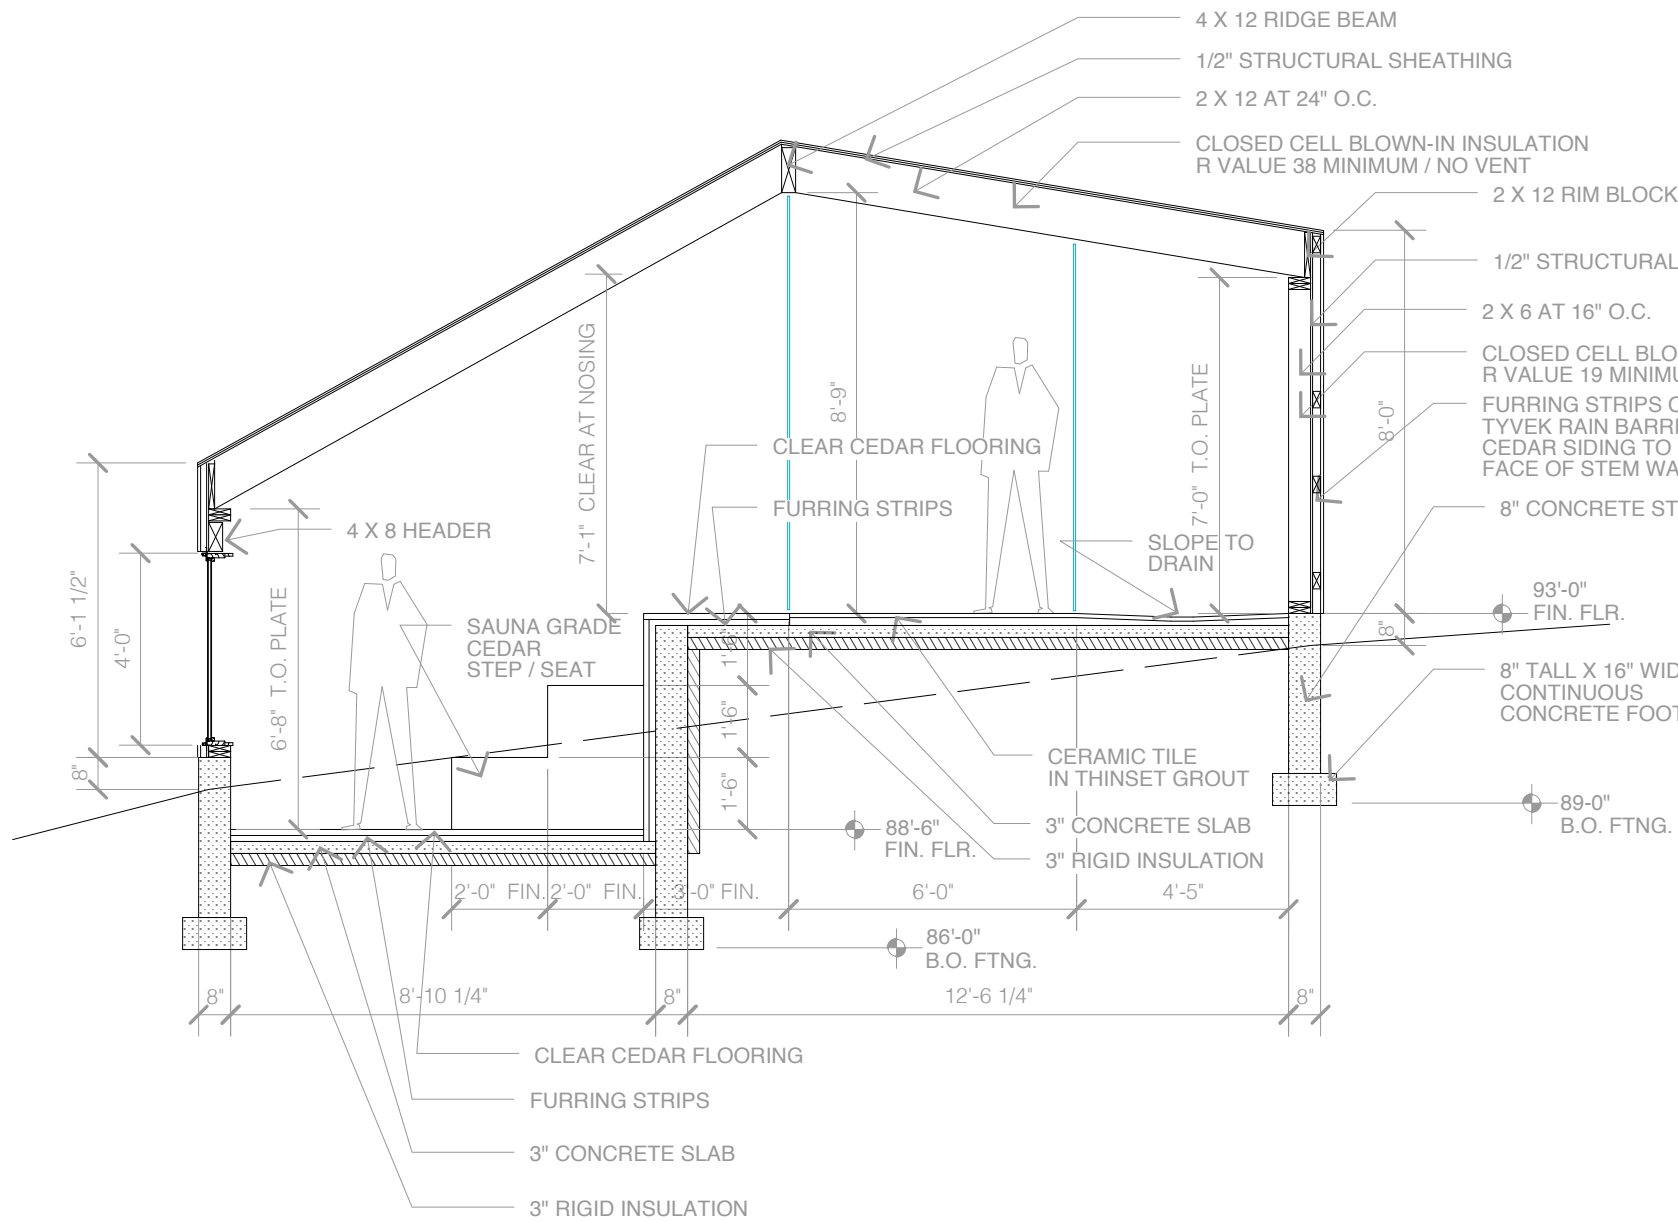

FRAMING SECTION - LOOKING NORTH
SCALE 1/4" = 1'-0"

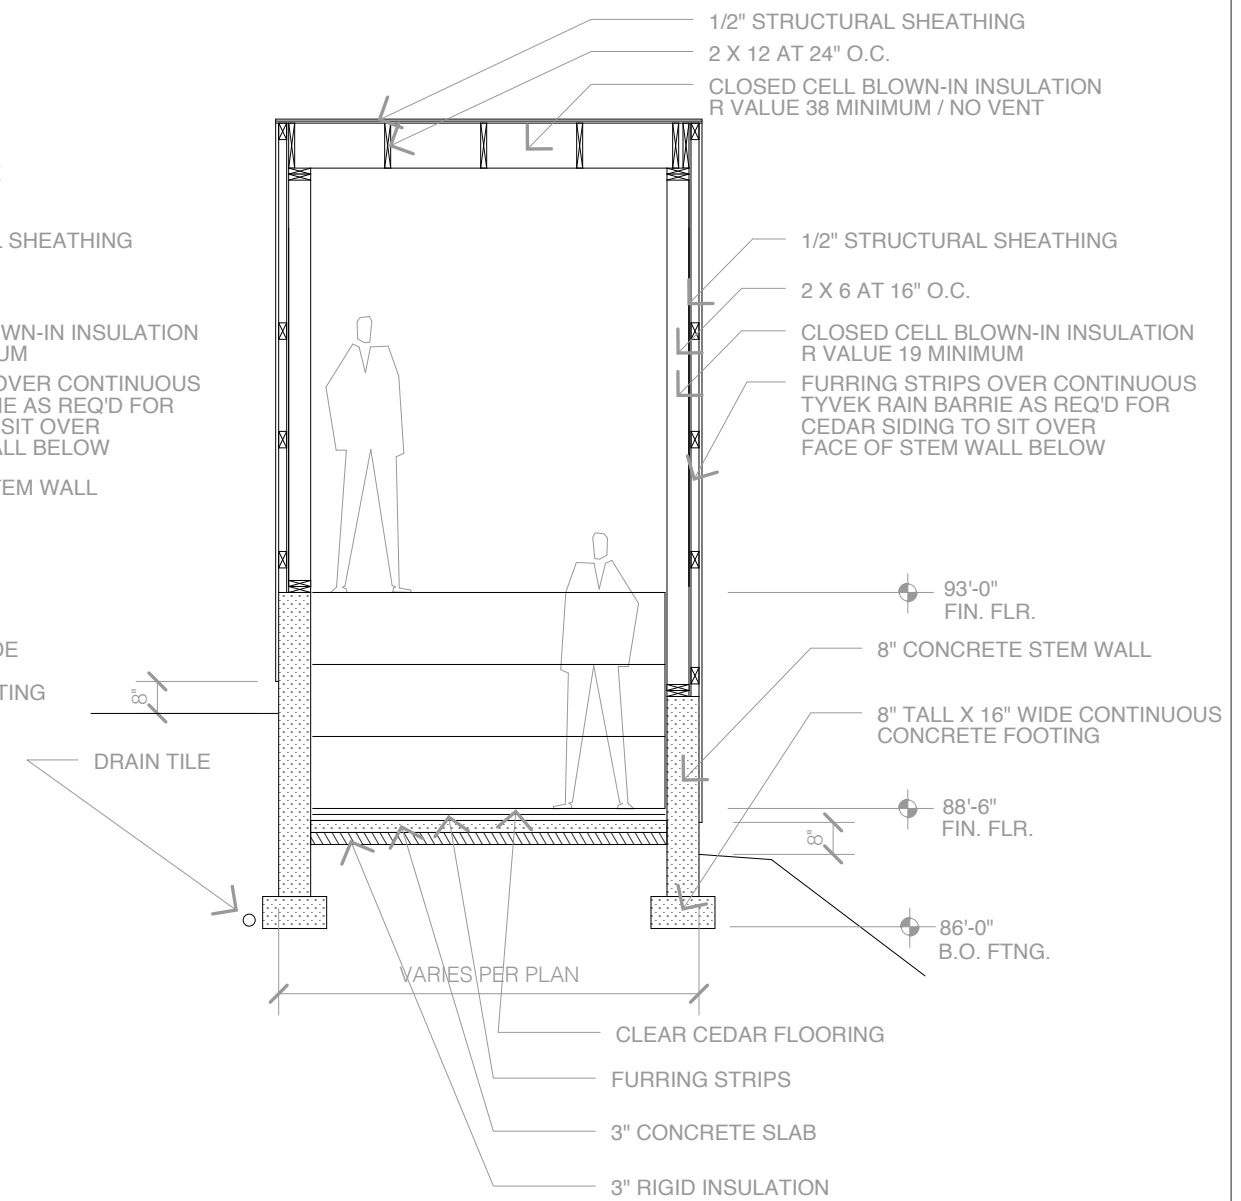

FRAMING SECTION - LOOKING EAST
SCALE 1/4" = 1'-0"

